


miejsce nr 11 al. KEN, wyjście z metra „Kabaty” rej.. budynku KEN 18



wydruk mapy w skali 1: 500



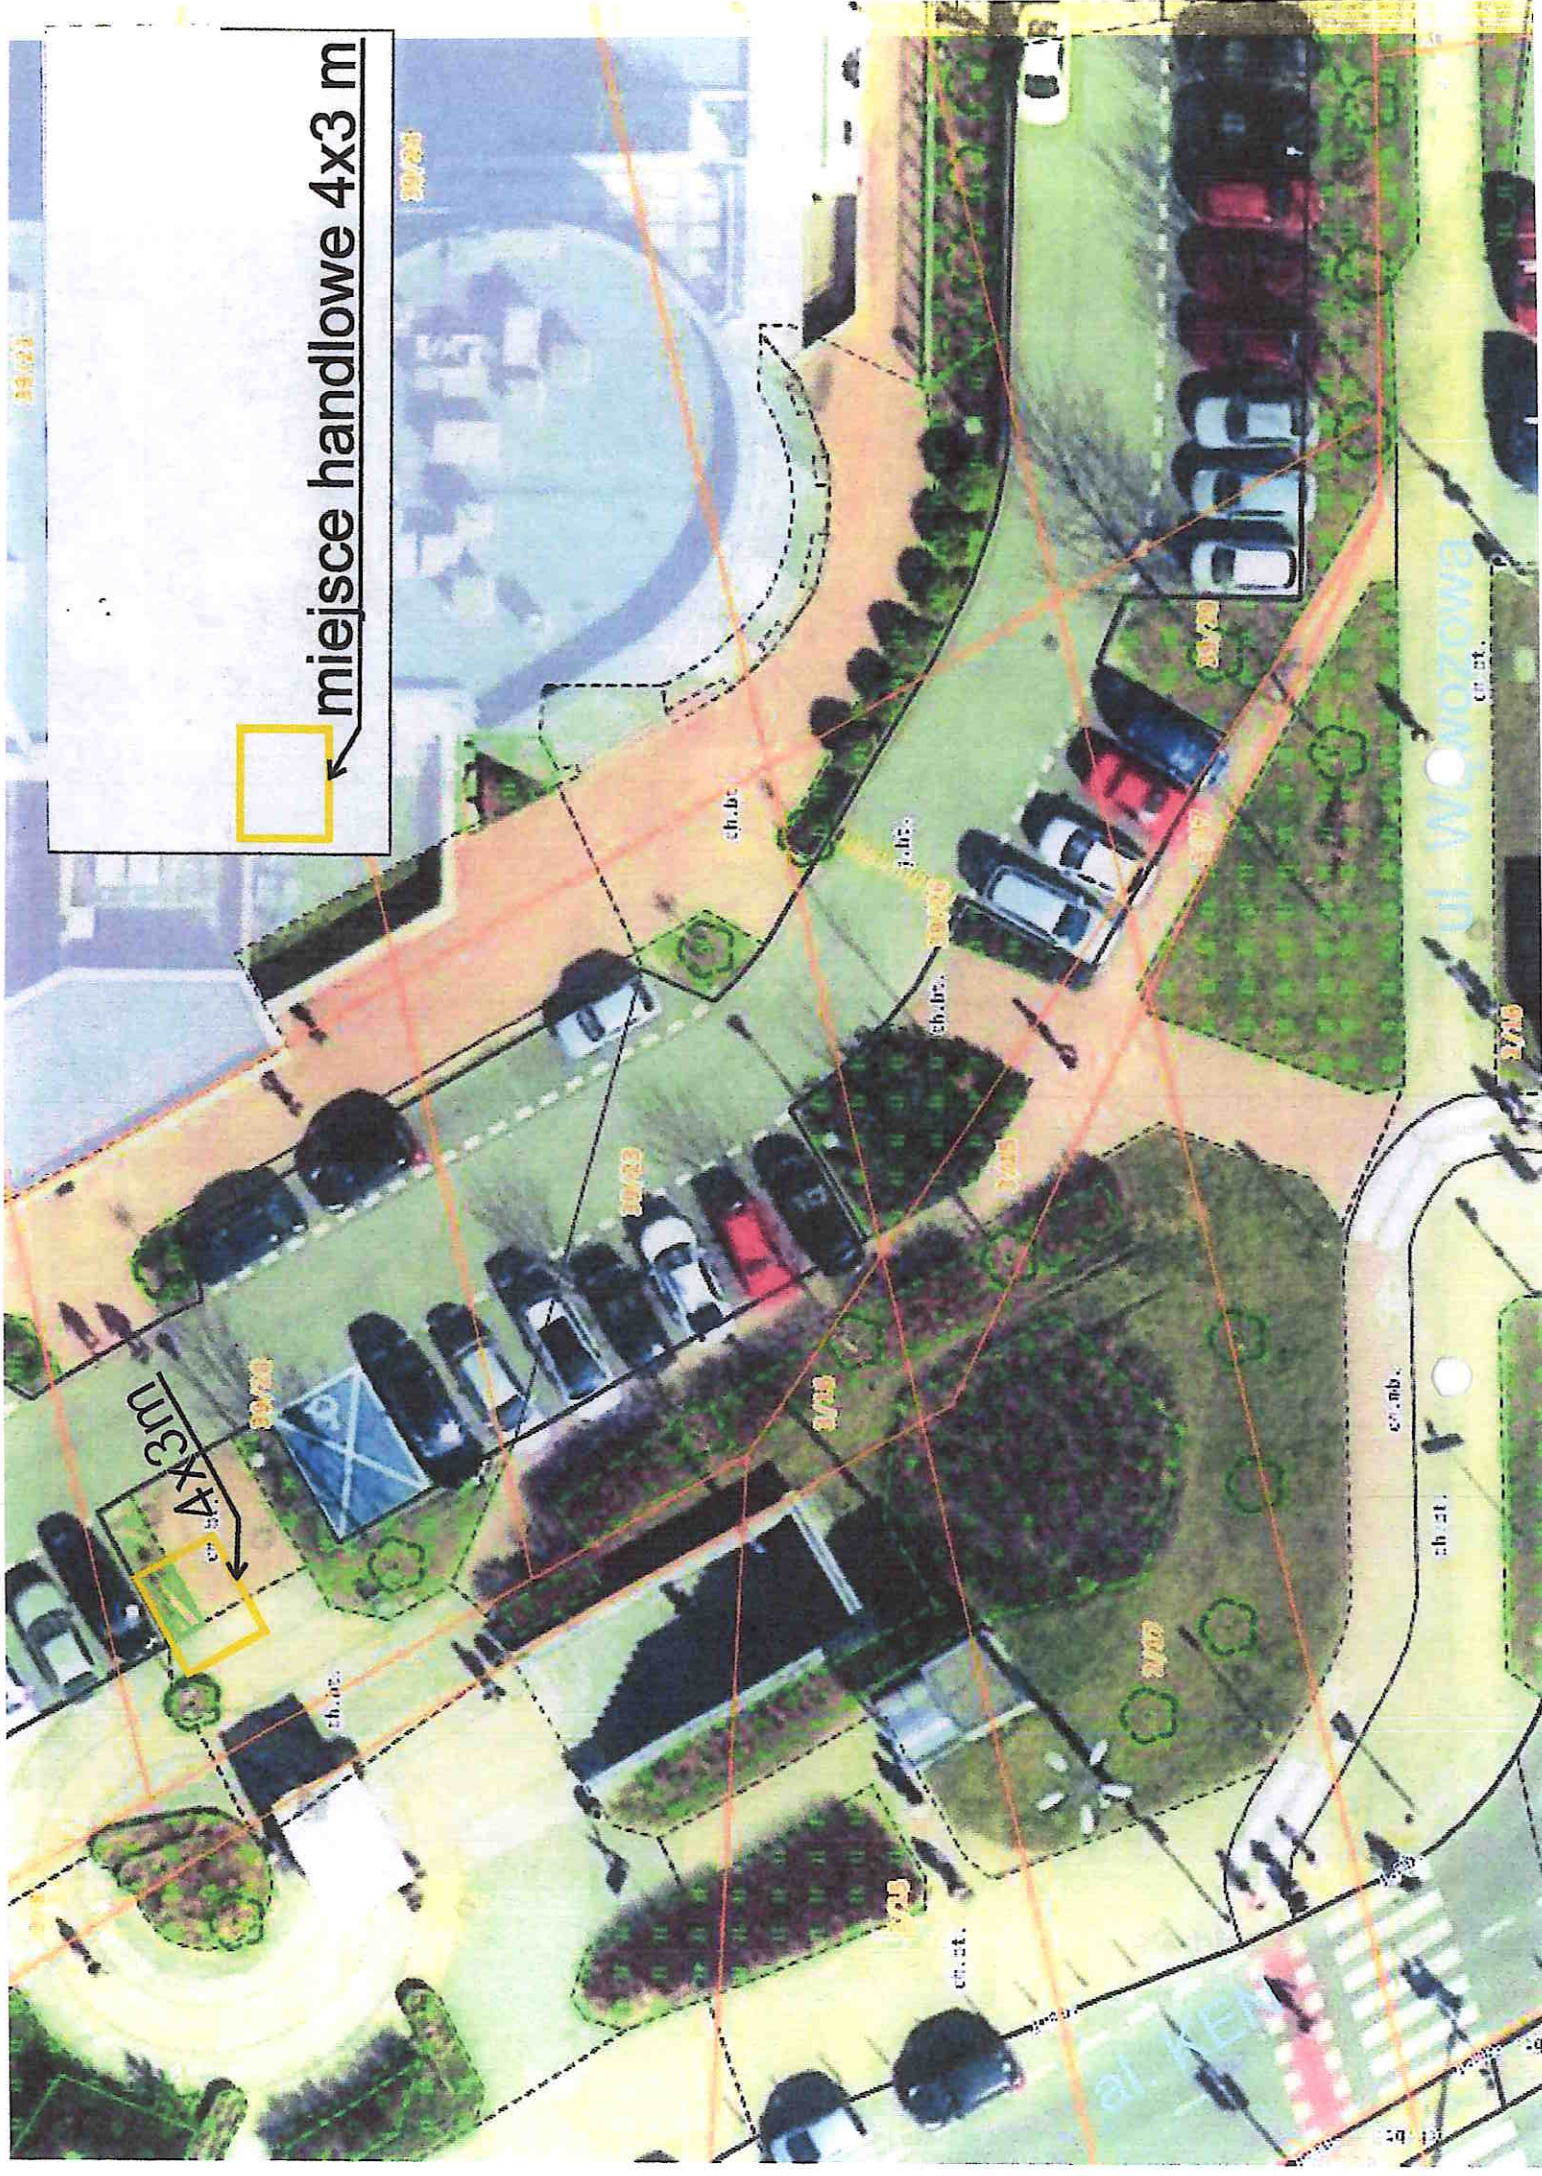

miejsce handlowe 4x3 m

4x3m

4x3m

4x3m

4x3m

4x3m

4x3m

4x3m

4x3m

4x3m

4x3m

4x3m

4x3m

4x3m

4x3m

4x3m

4x3m

4x3m

4x3m

4x3m

4x3m

4x3m

4x3m

4x3m

4x3m

4x3m

4x3m

4x3m

4x3m

4x3m

4x3m

4x3m

ch. b.c.

ch. b.c.

ch. b.c.

ch. b.c.

ch. b.c.

ch. b.c.

ch. b.c.

ch. b.c.

ch. b.c.

ch. b.c.

ch. b.c.

ch. b.c.

ch. b.c.

ch. b.c.

ch. b.c.

ch. b.c.

ch. b.c.

ch. b.c.

ch. b.c.

ch. b.c.

ch. b.c.

ch. b.c.

ch. b.c.

ch. b.c.

ch. b.c.

ch. b.c.

ch. b.c.

ch. b.c.

ch. b.c.

ch. b.c.

ch. b.c.

ch. b.c.

ch. b.c.

ch. b.c.

ch. b.c.

ch. b.c.

ch. b.c.

ch. b.c.

ch. b.c.

ch. b.c.

ch. b.c.

ch. b.c.

ch. b.c.

ch. b.c.

ch. b.c.

ch. b.c.

ch. b.c.

ch. b.c.

ch. b.c.

ch. b.c.

ch. b.c.

ch. b.c.

ch. b.c.

ch. b.c.

ch. b.c.

ch. b.c.

ch. b.c.

ch. b.c.

ch. b.c.

ul. Waworzwa

ch. at.

ch. at.

ch. at.

ch. at.

